

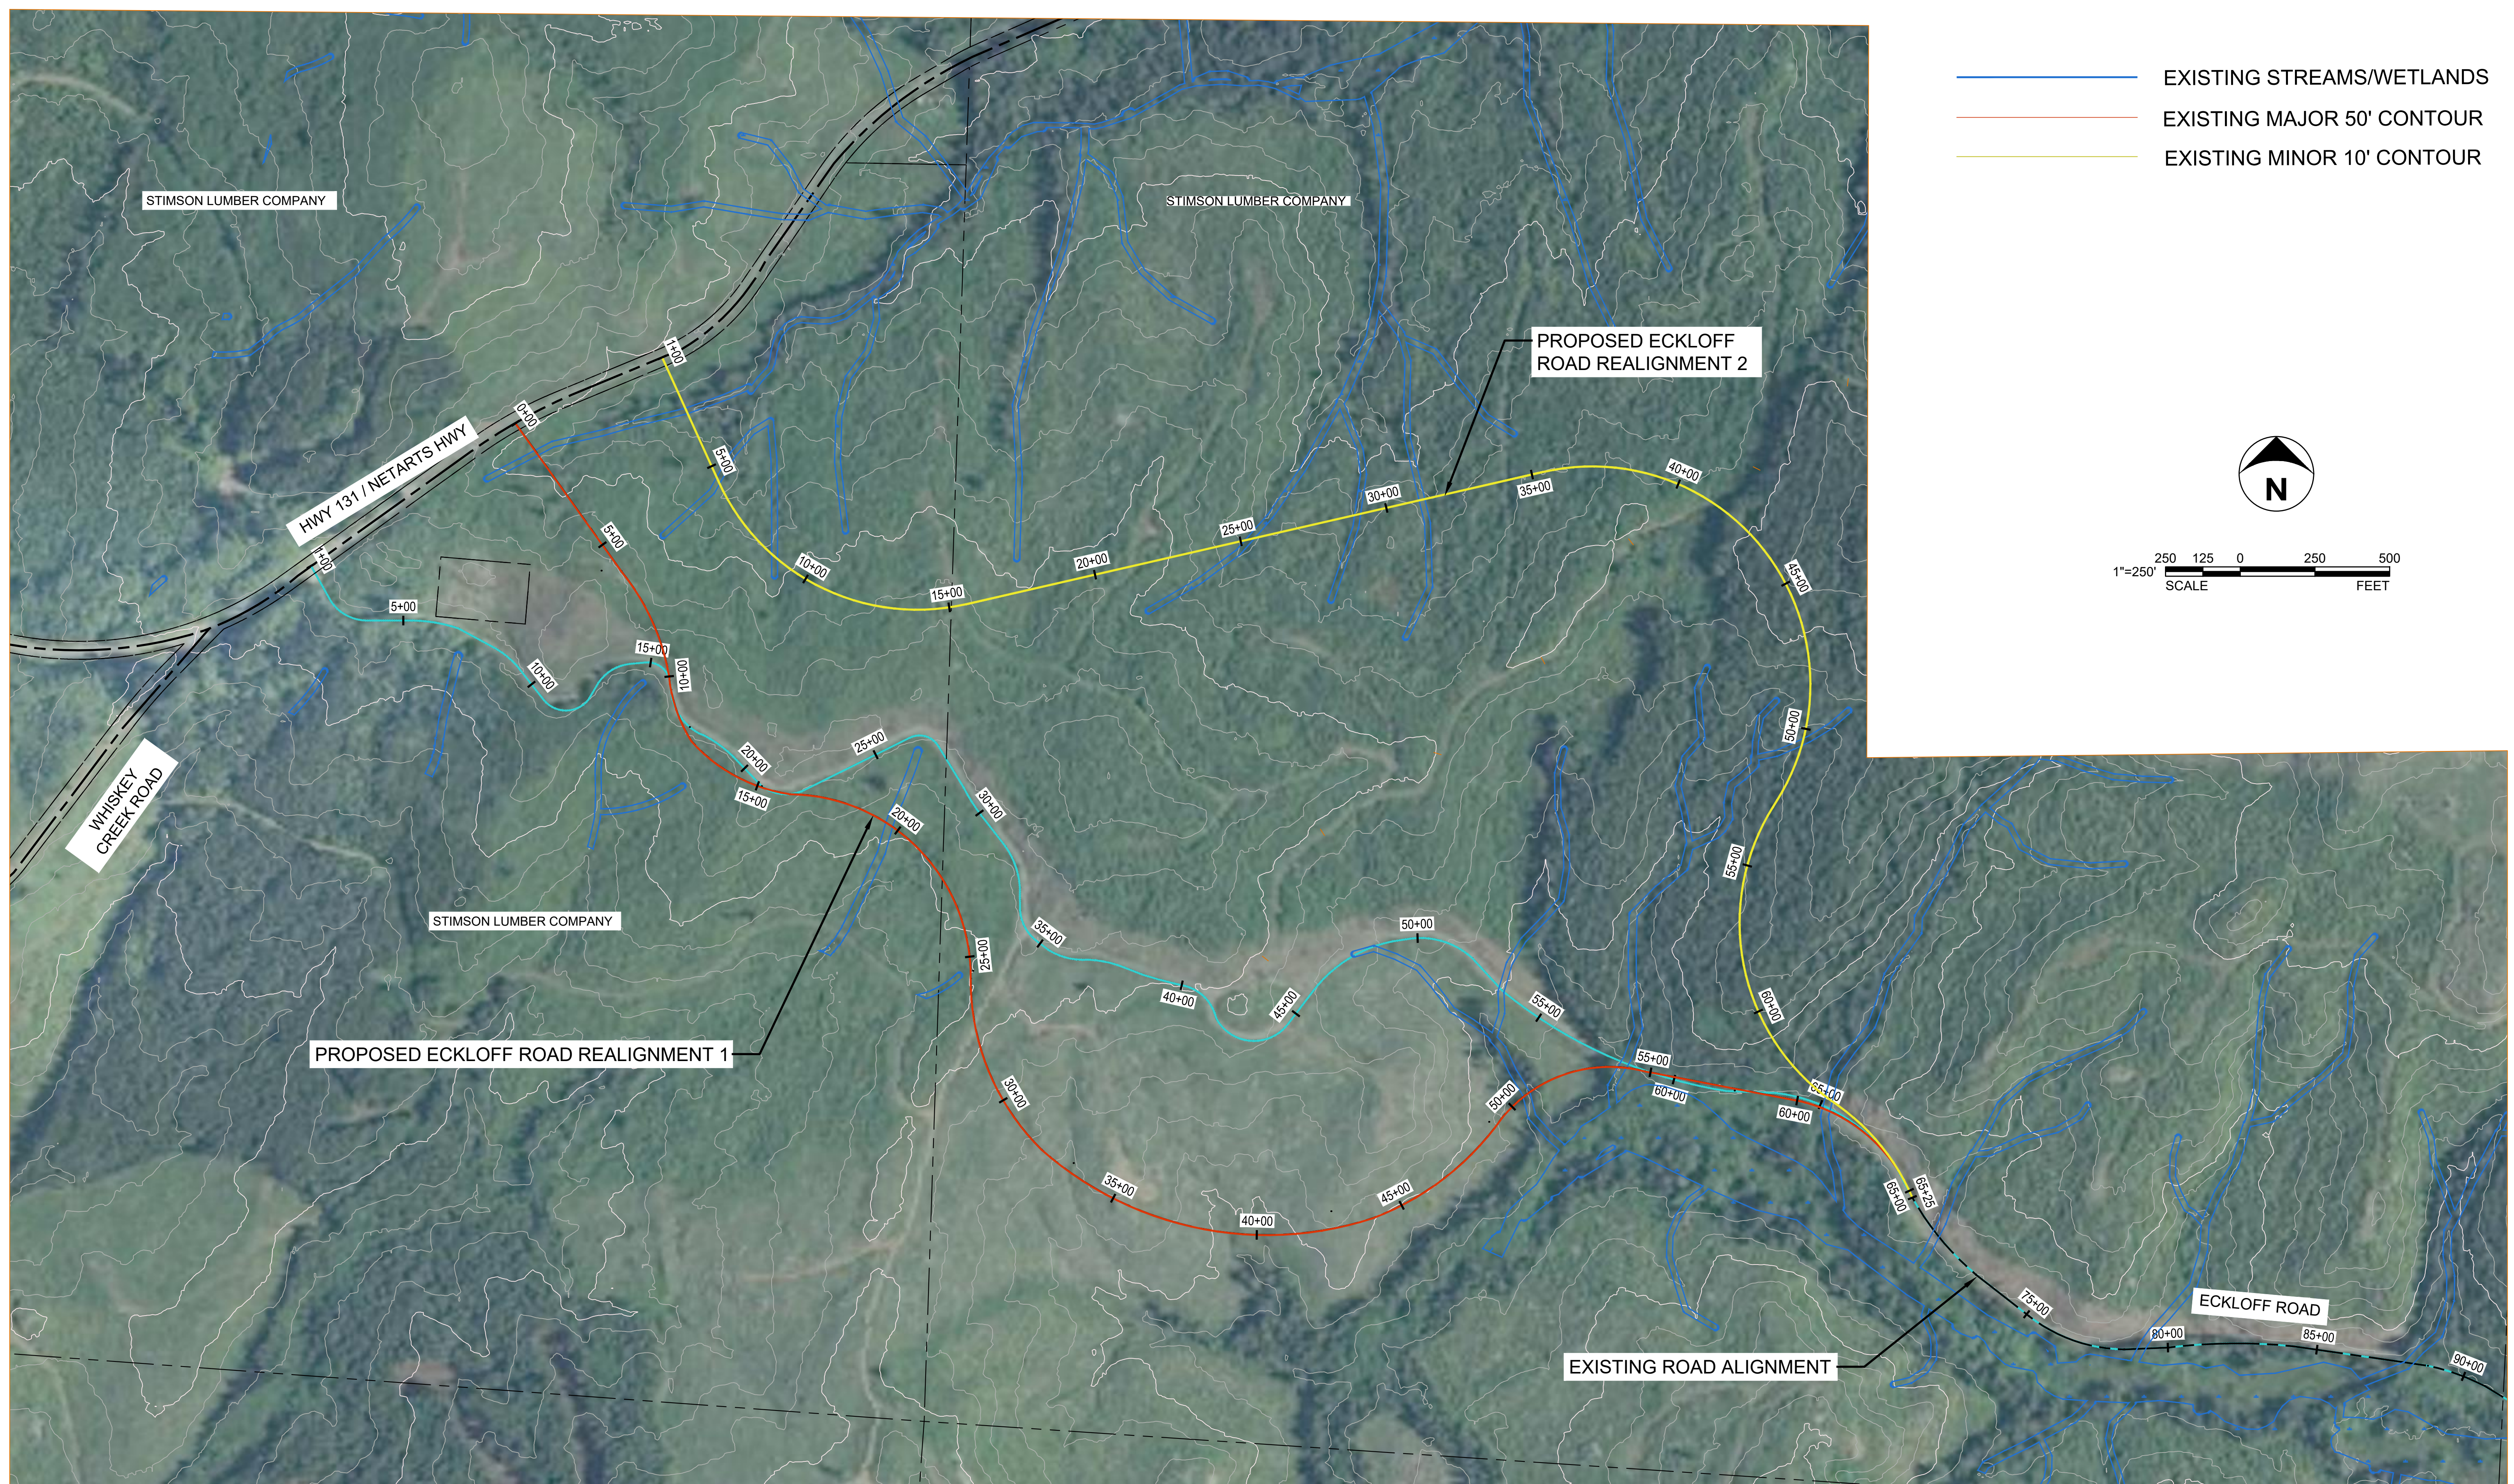


FIGURE 1 - ECKLOFF ROAD WEST END OVERVIEW

SCALE: 1" = 250'

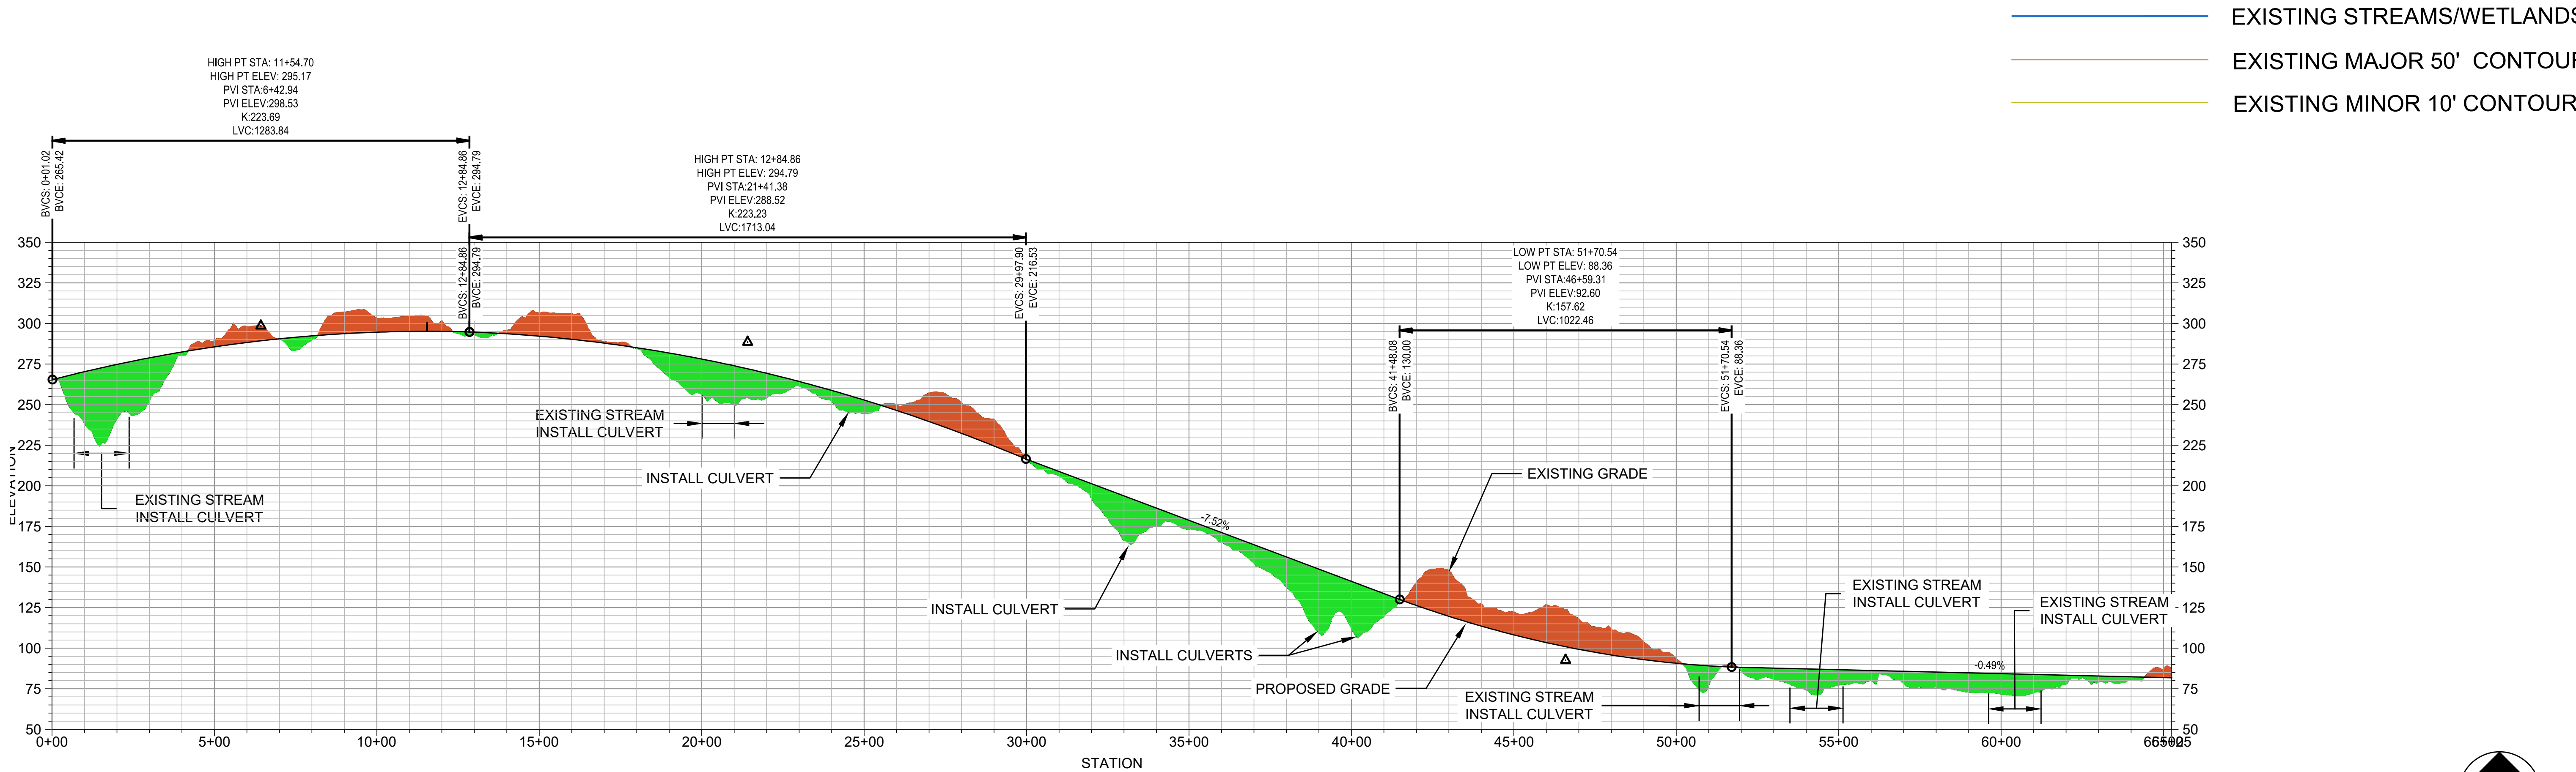
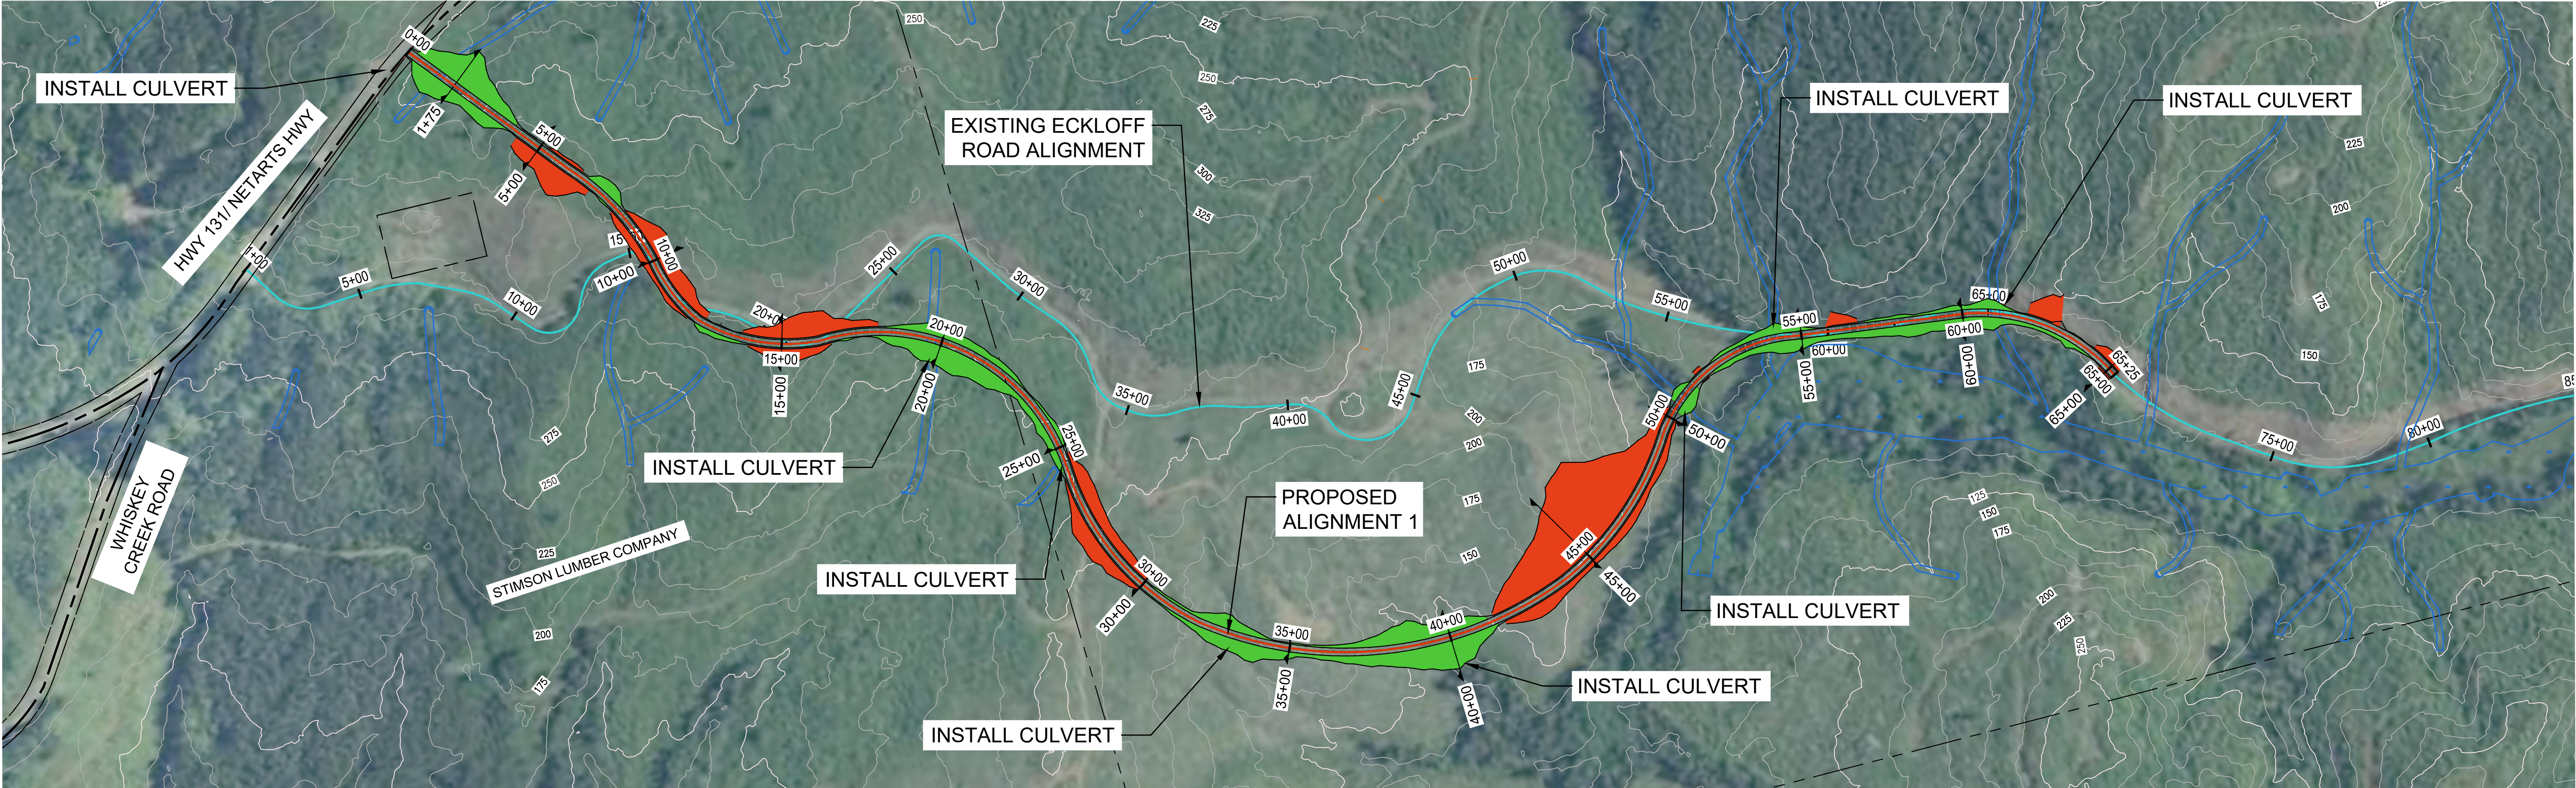
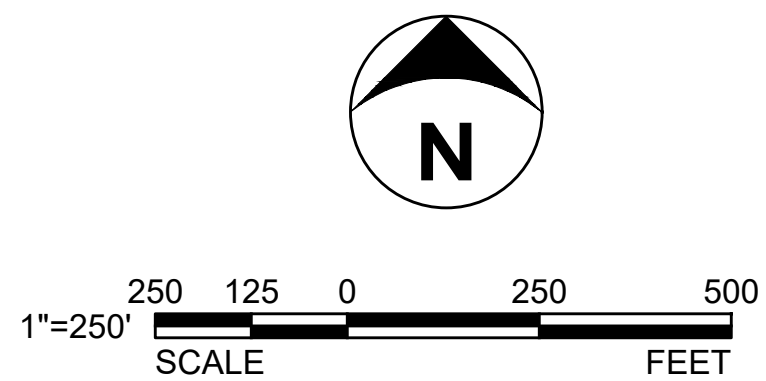


FIGURE 2.1: ECKLOFF ALTERNATIVE ALIGNMENT 1 - PLAN AND PROFILE

SCALE: 1" = 250', VERT EXAGG. 5X

















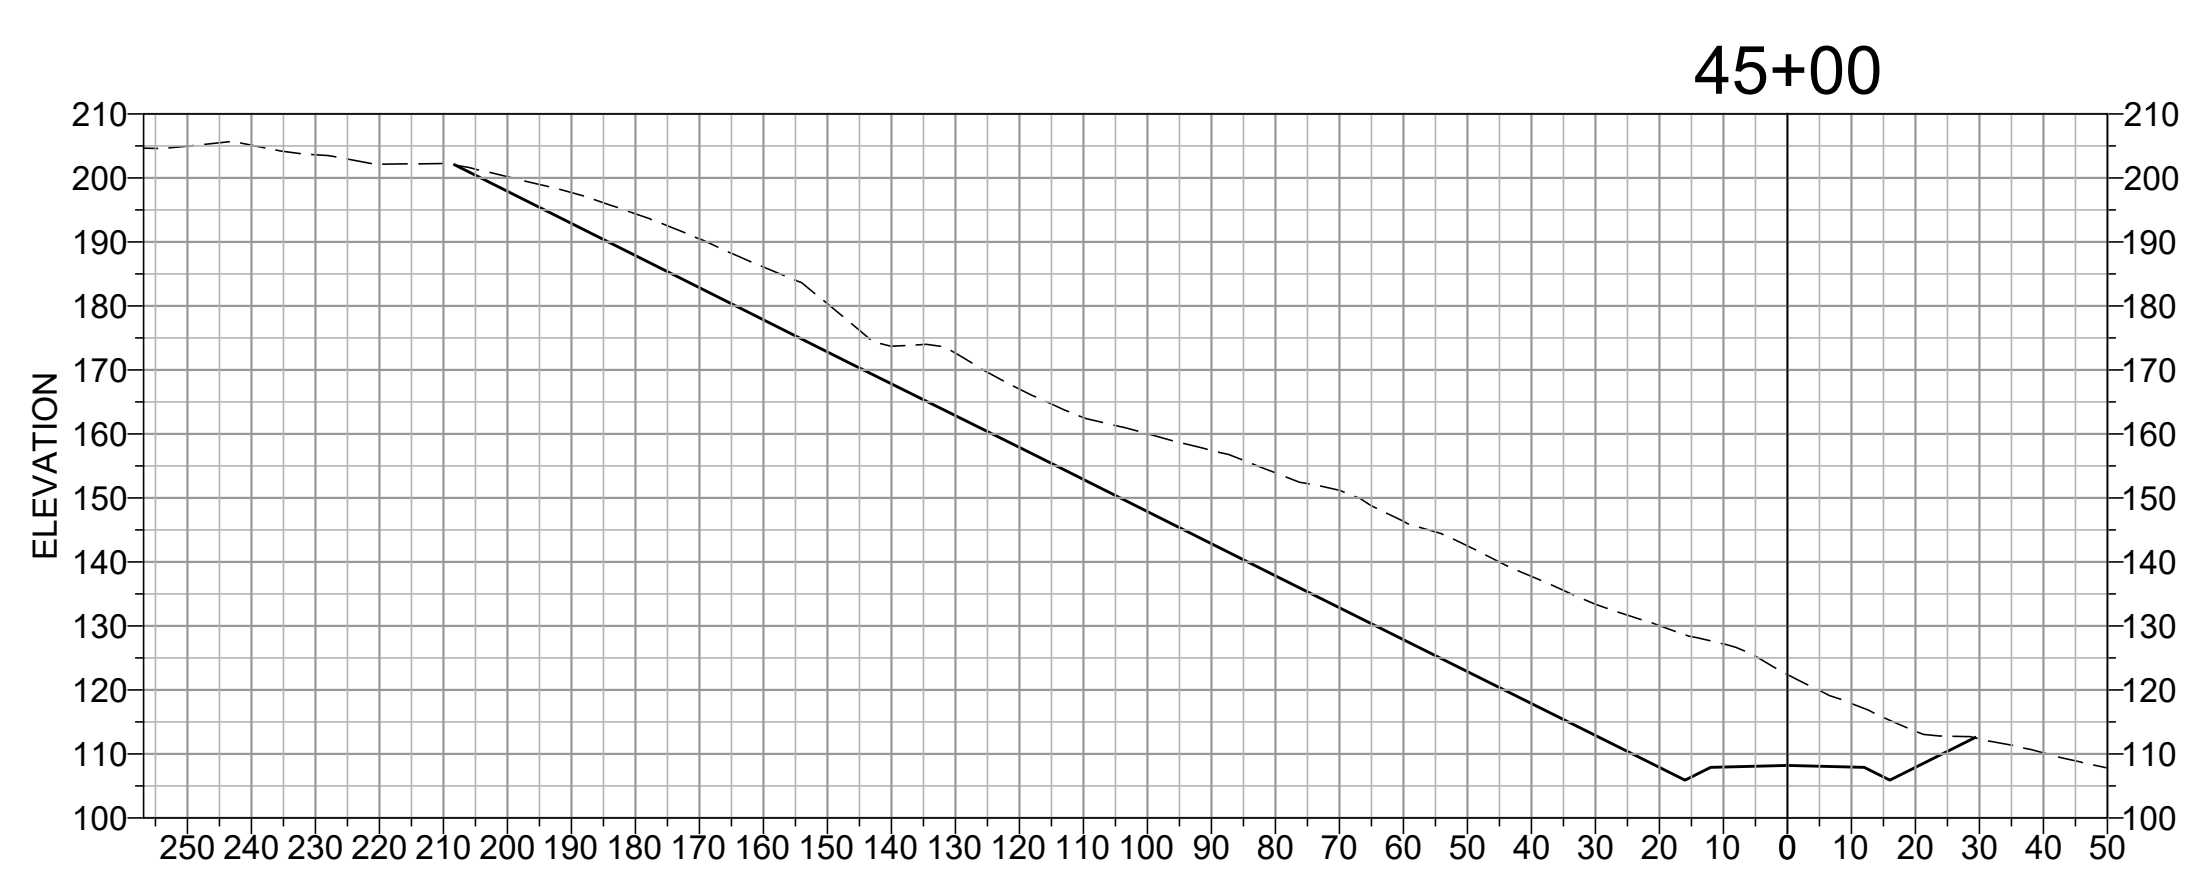


FIGURE 2.2: ECKLOFF ALTERNATIVE ALIGNMENT 1 SECTIONS

SCALE: 1" = 30'

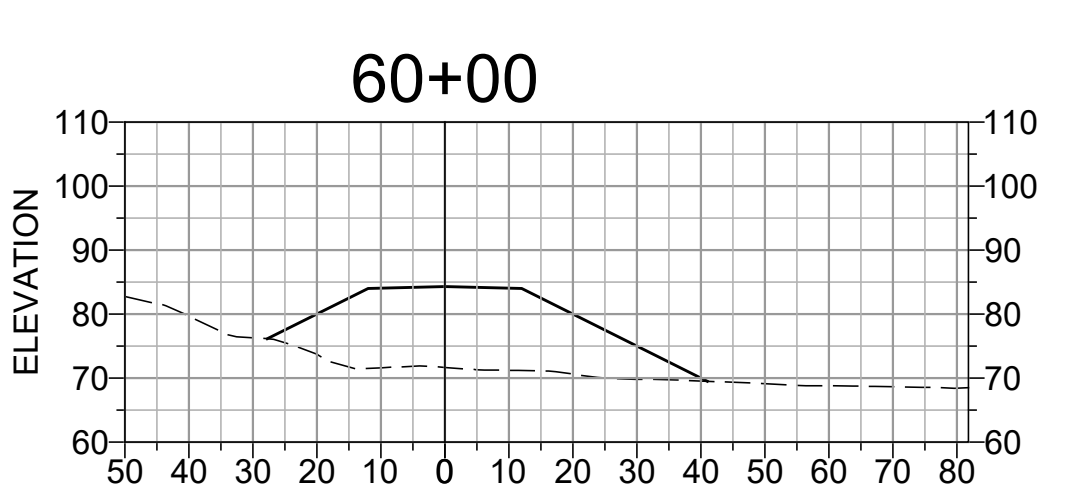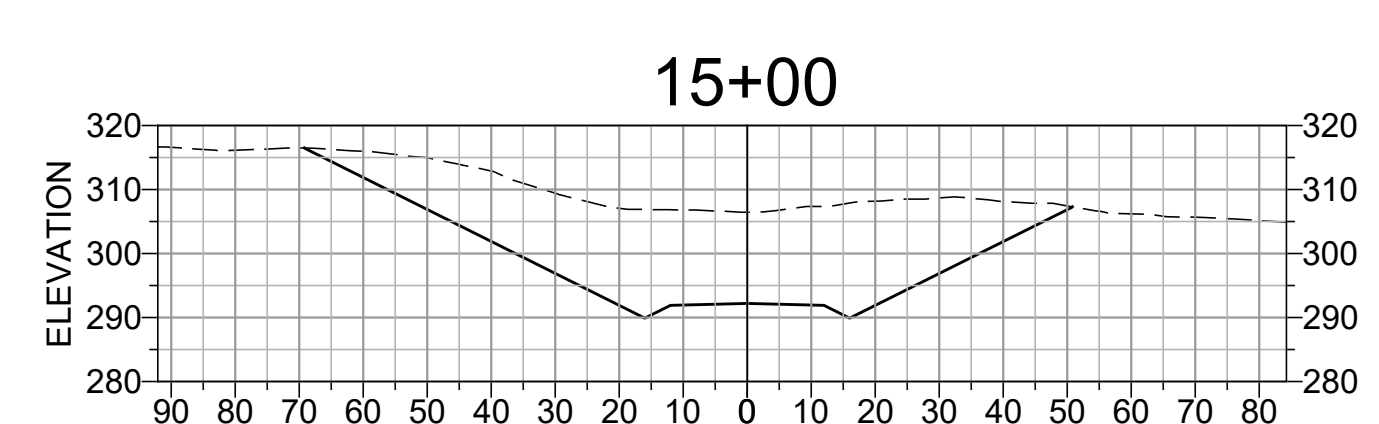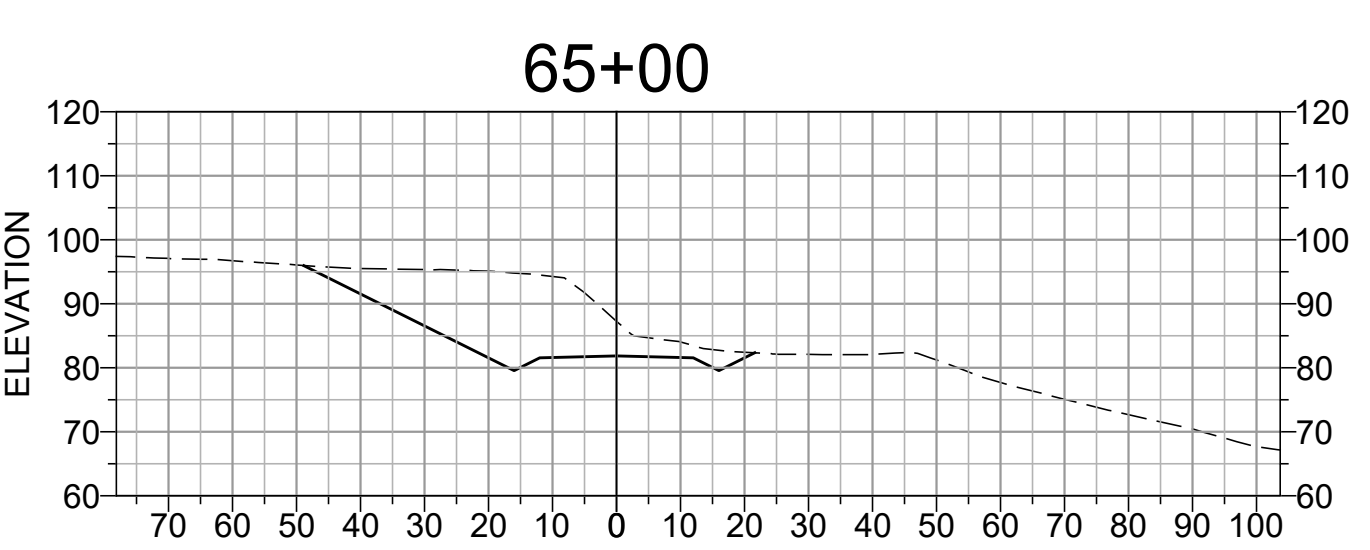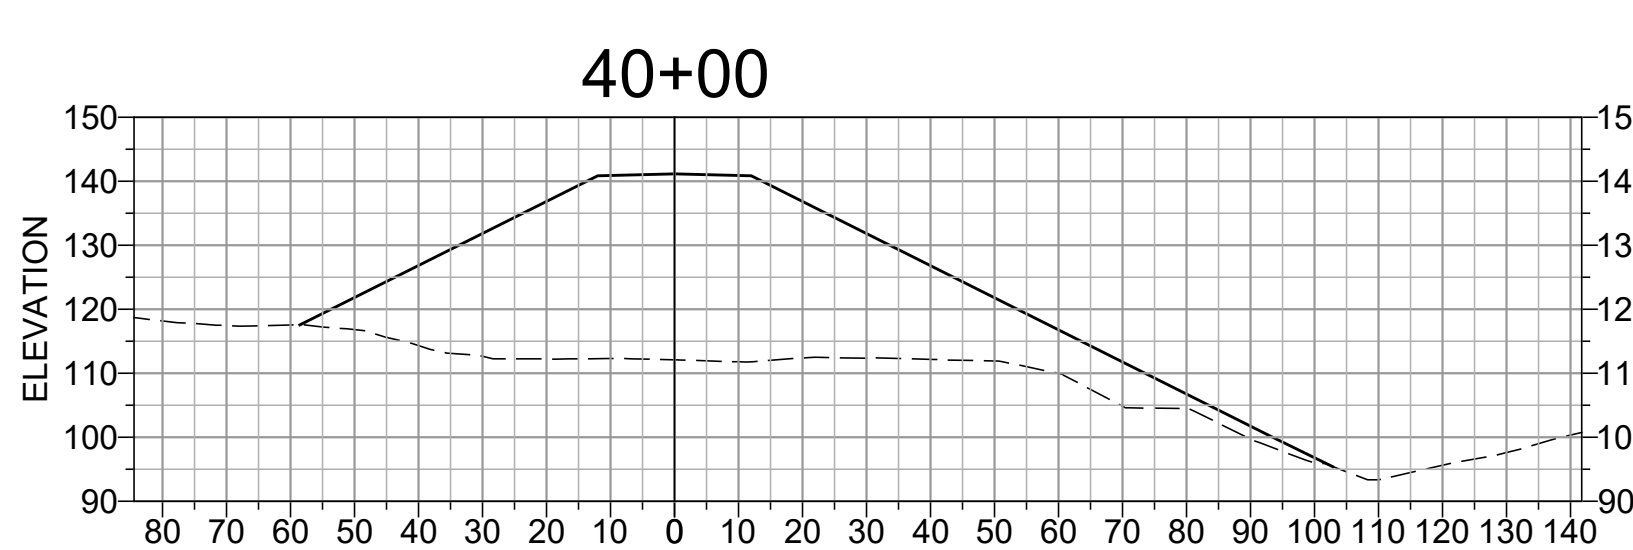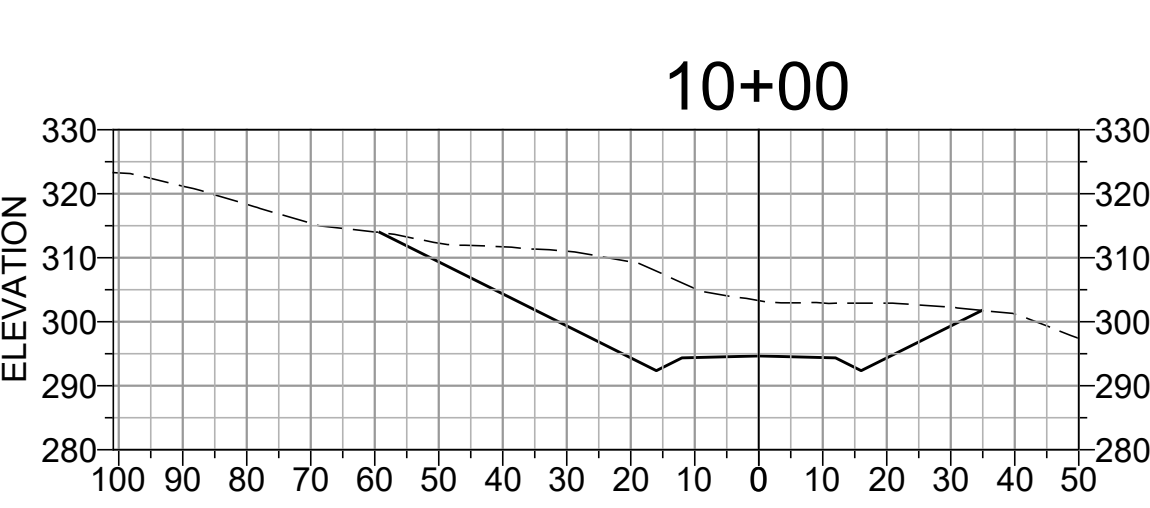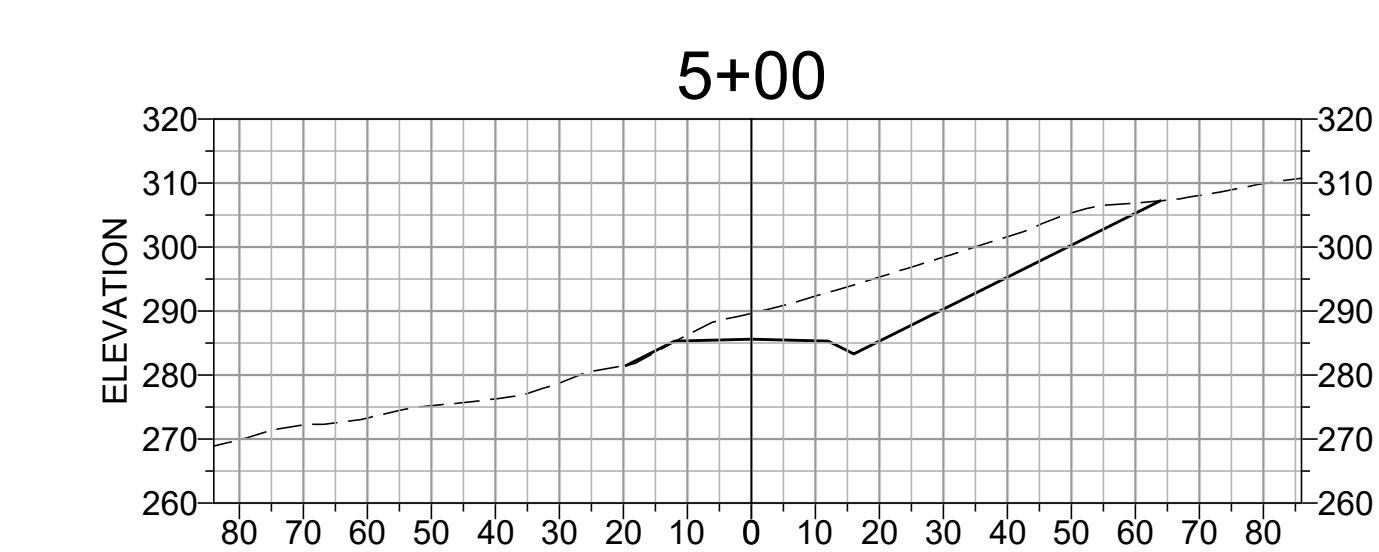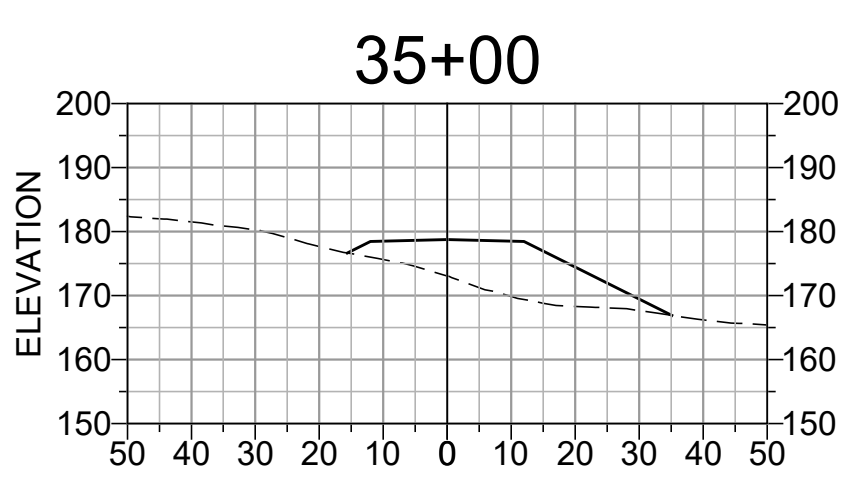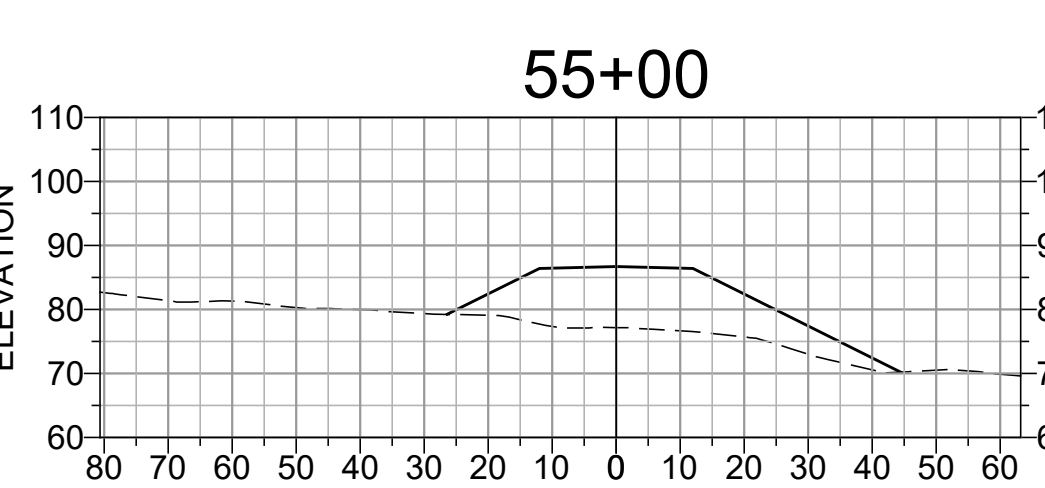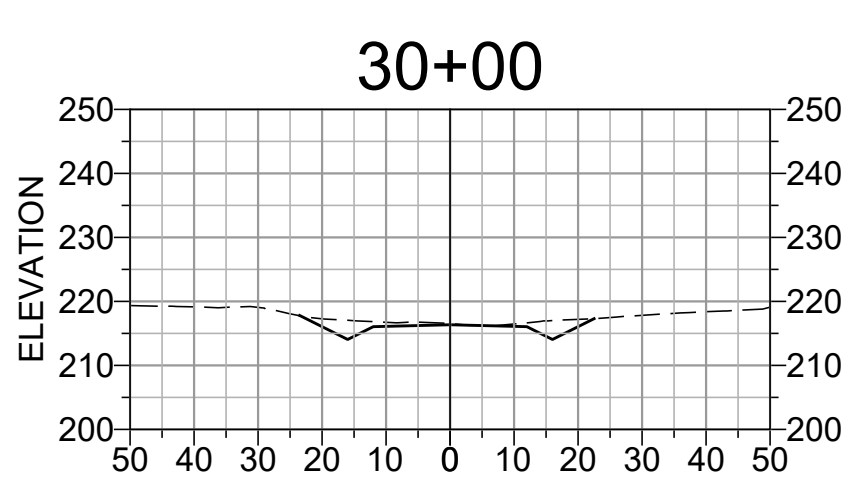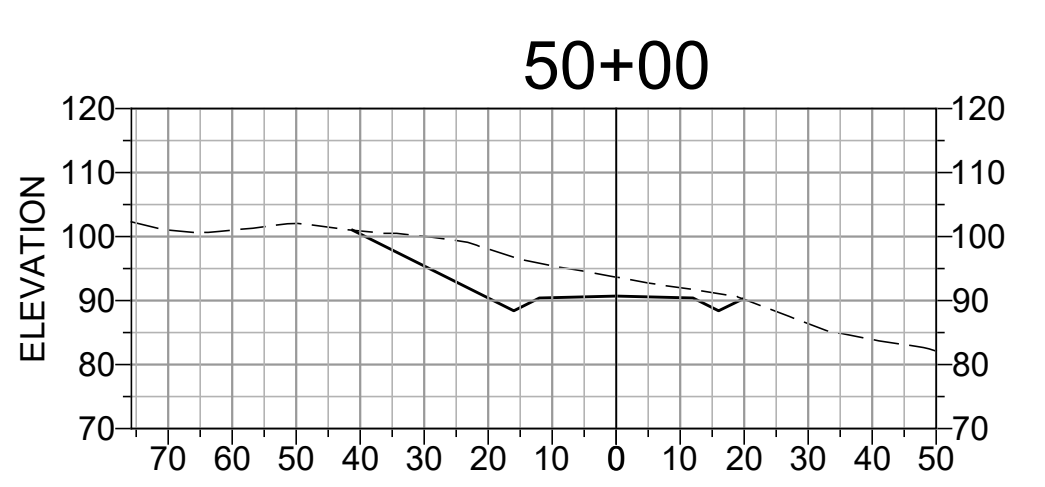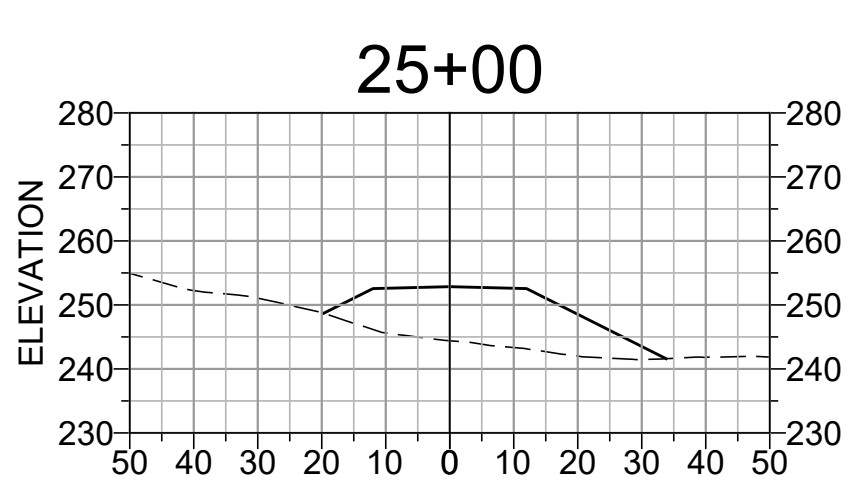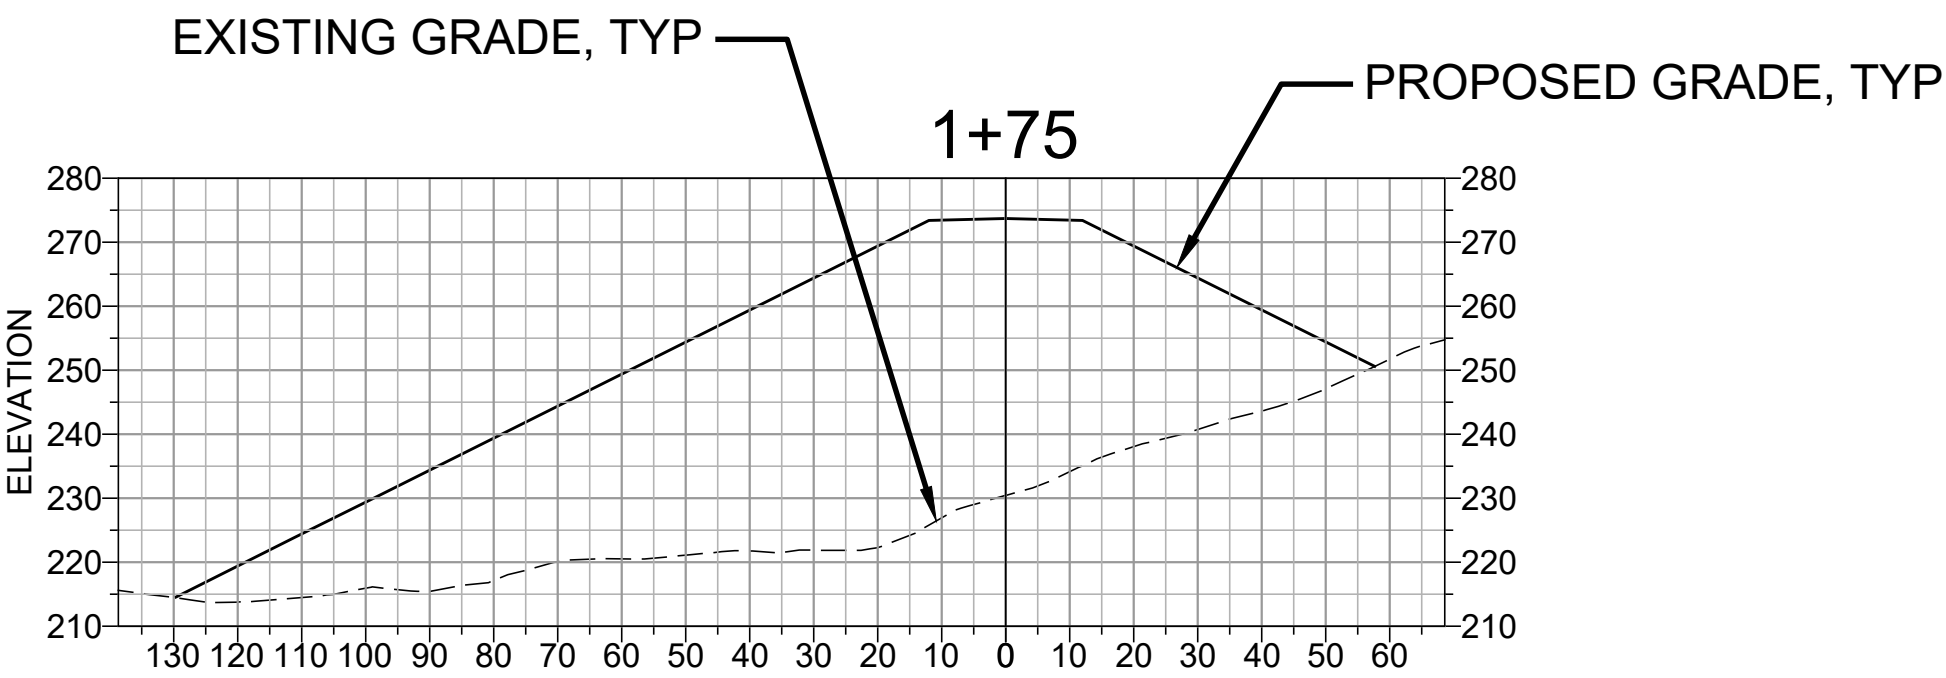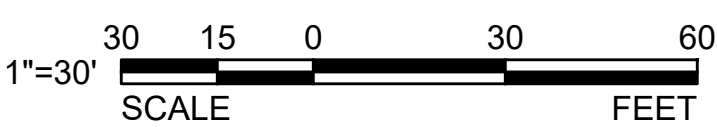

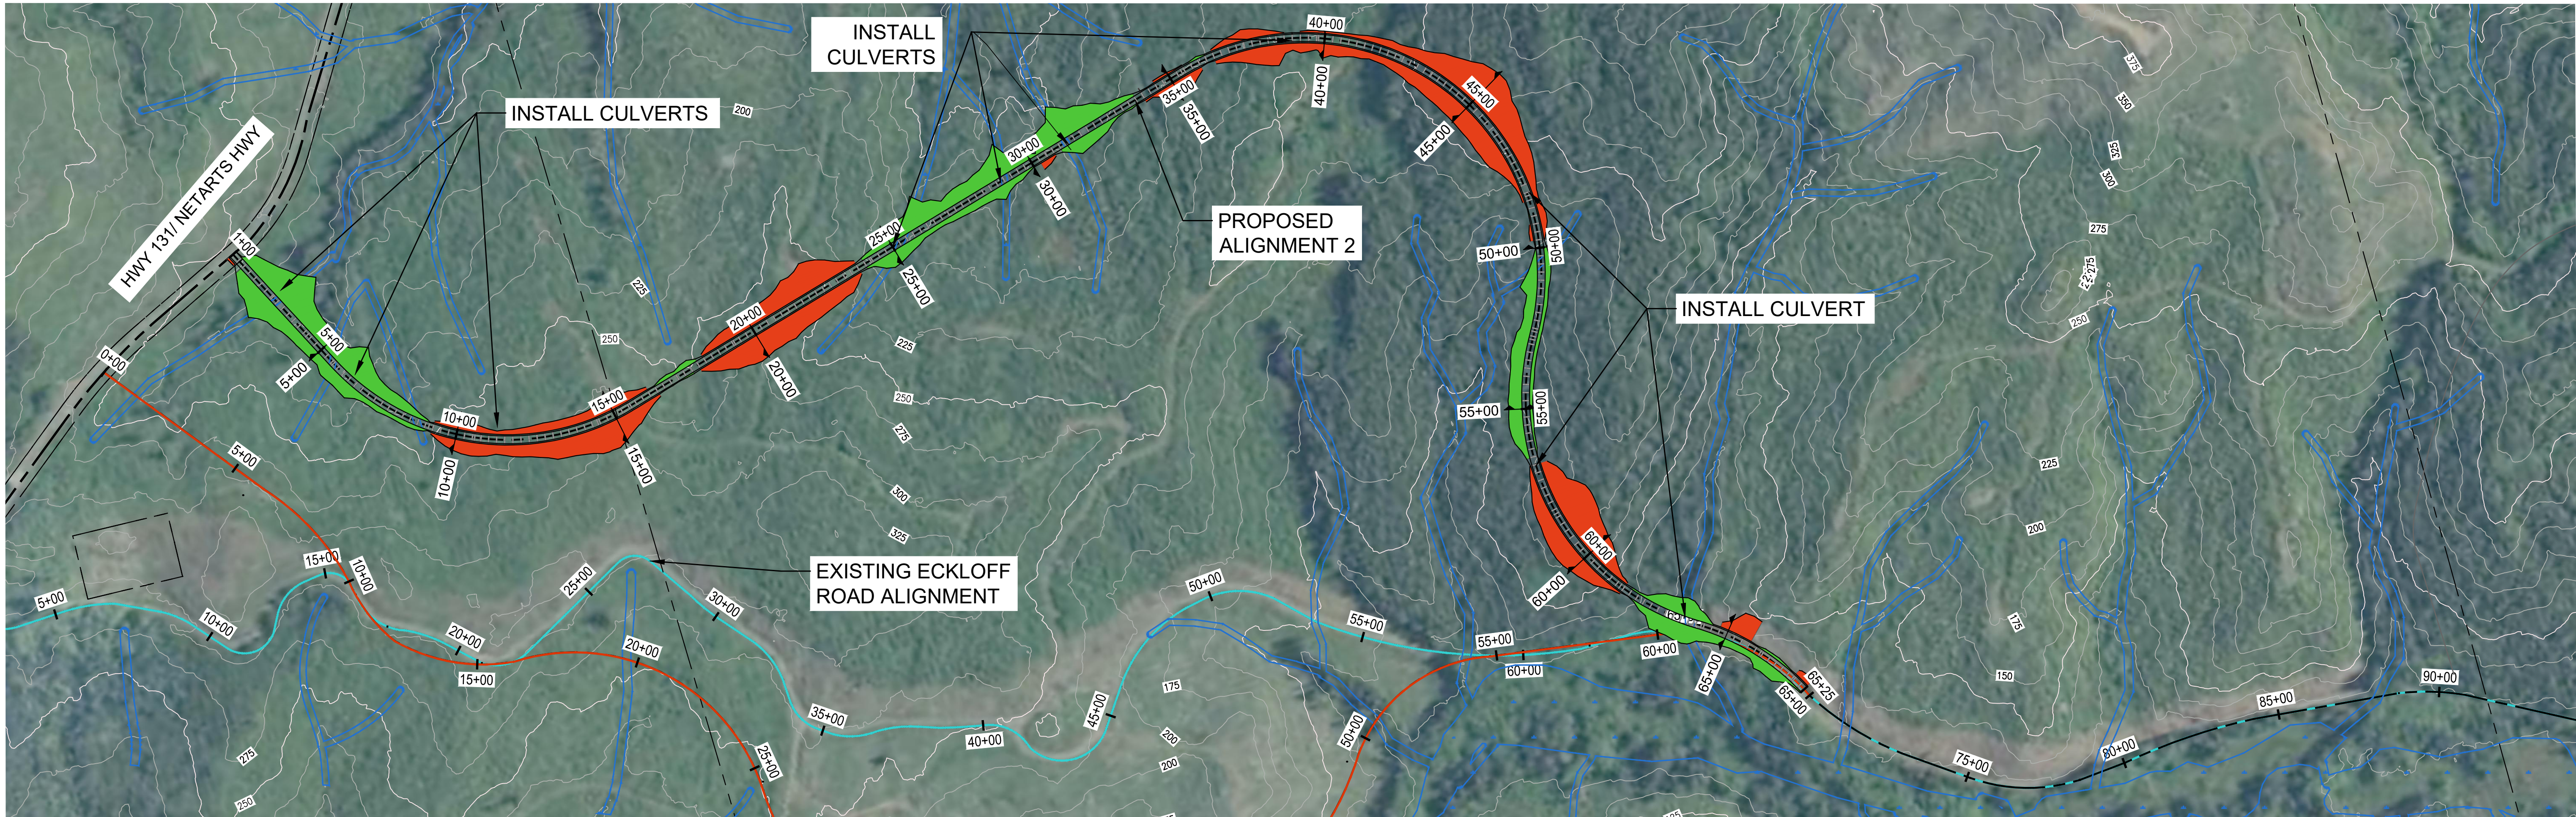

- EXISTING STREAMS/WETLANDS
- EXISTING MAJOR 50' CONTOUR
- EXISTING MINOR 10' CONTOUR

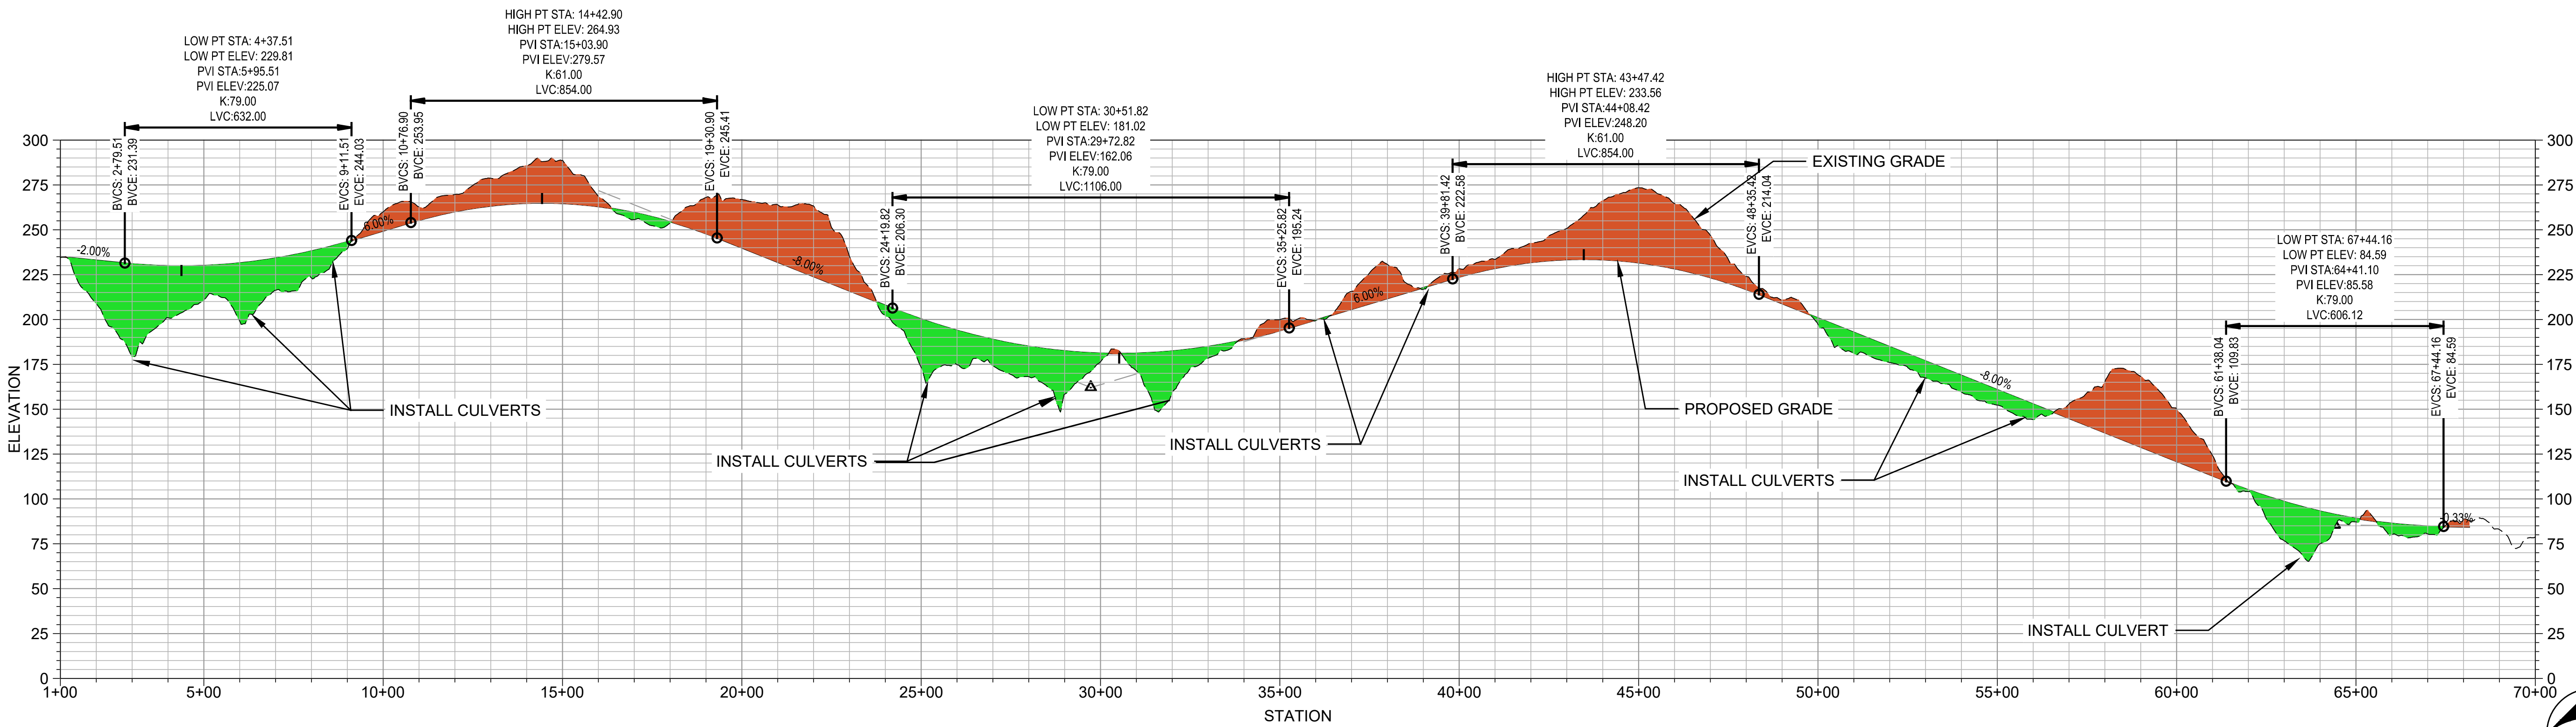
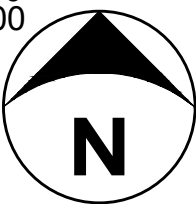


FIGURE 3.1: ECKLOFF ALTERNATIVE ALIGNMENT 2 - PLAN AND PROFILE

SCALE: 1" = 250', VERT EXAGG. 5X

250 125 0 250 500
1"=250'
SCALE
FEET



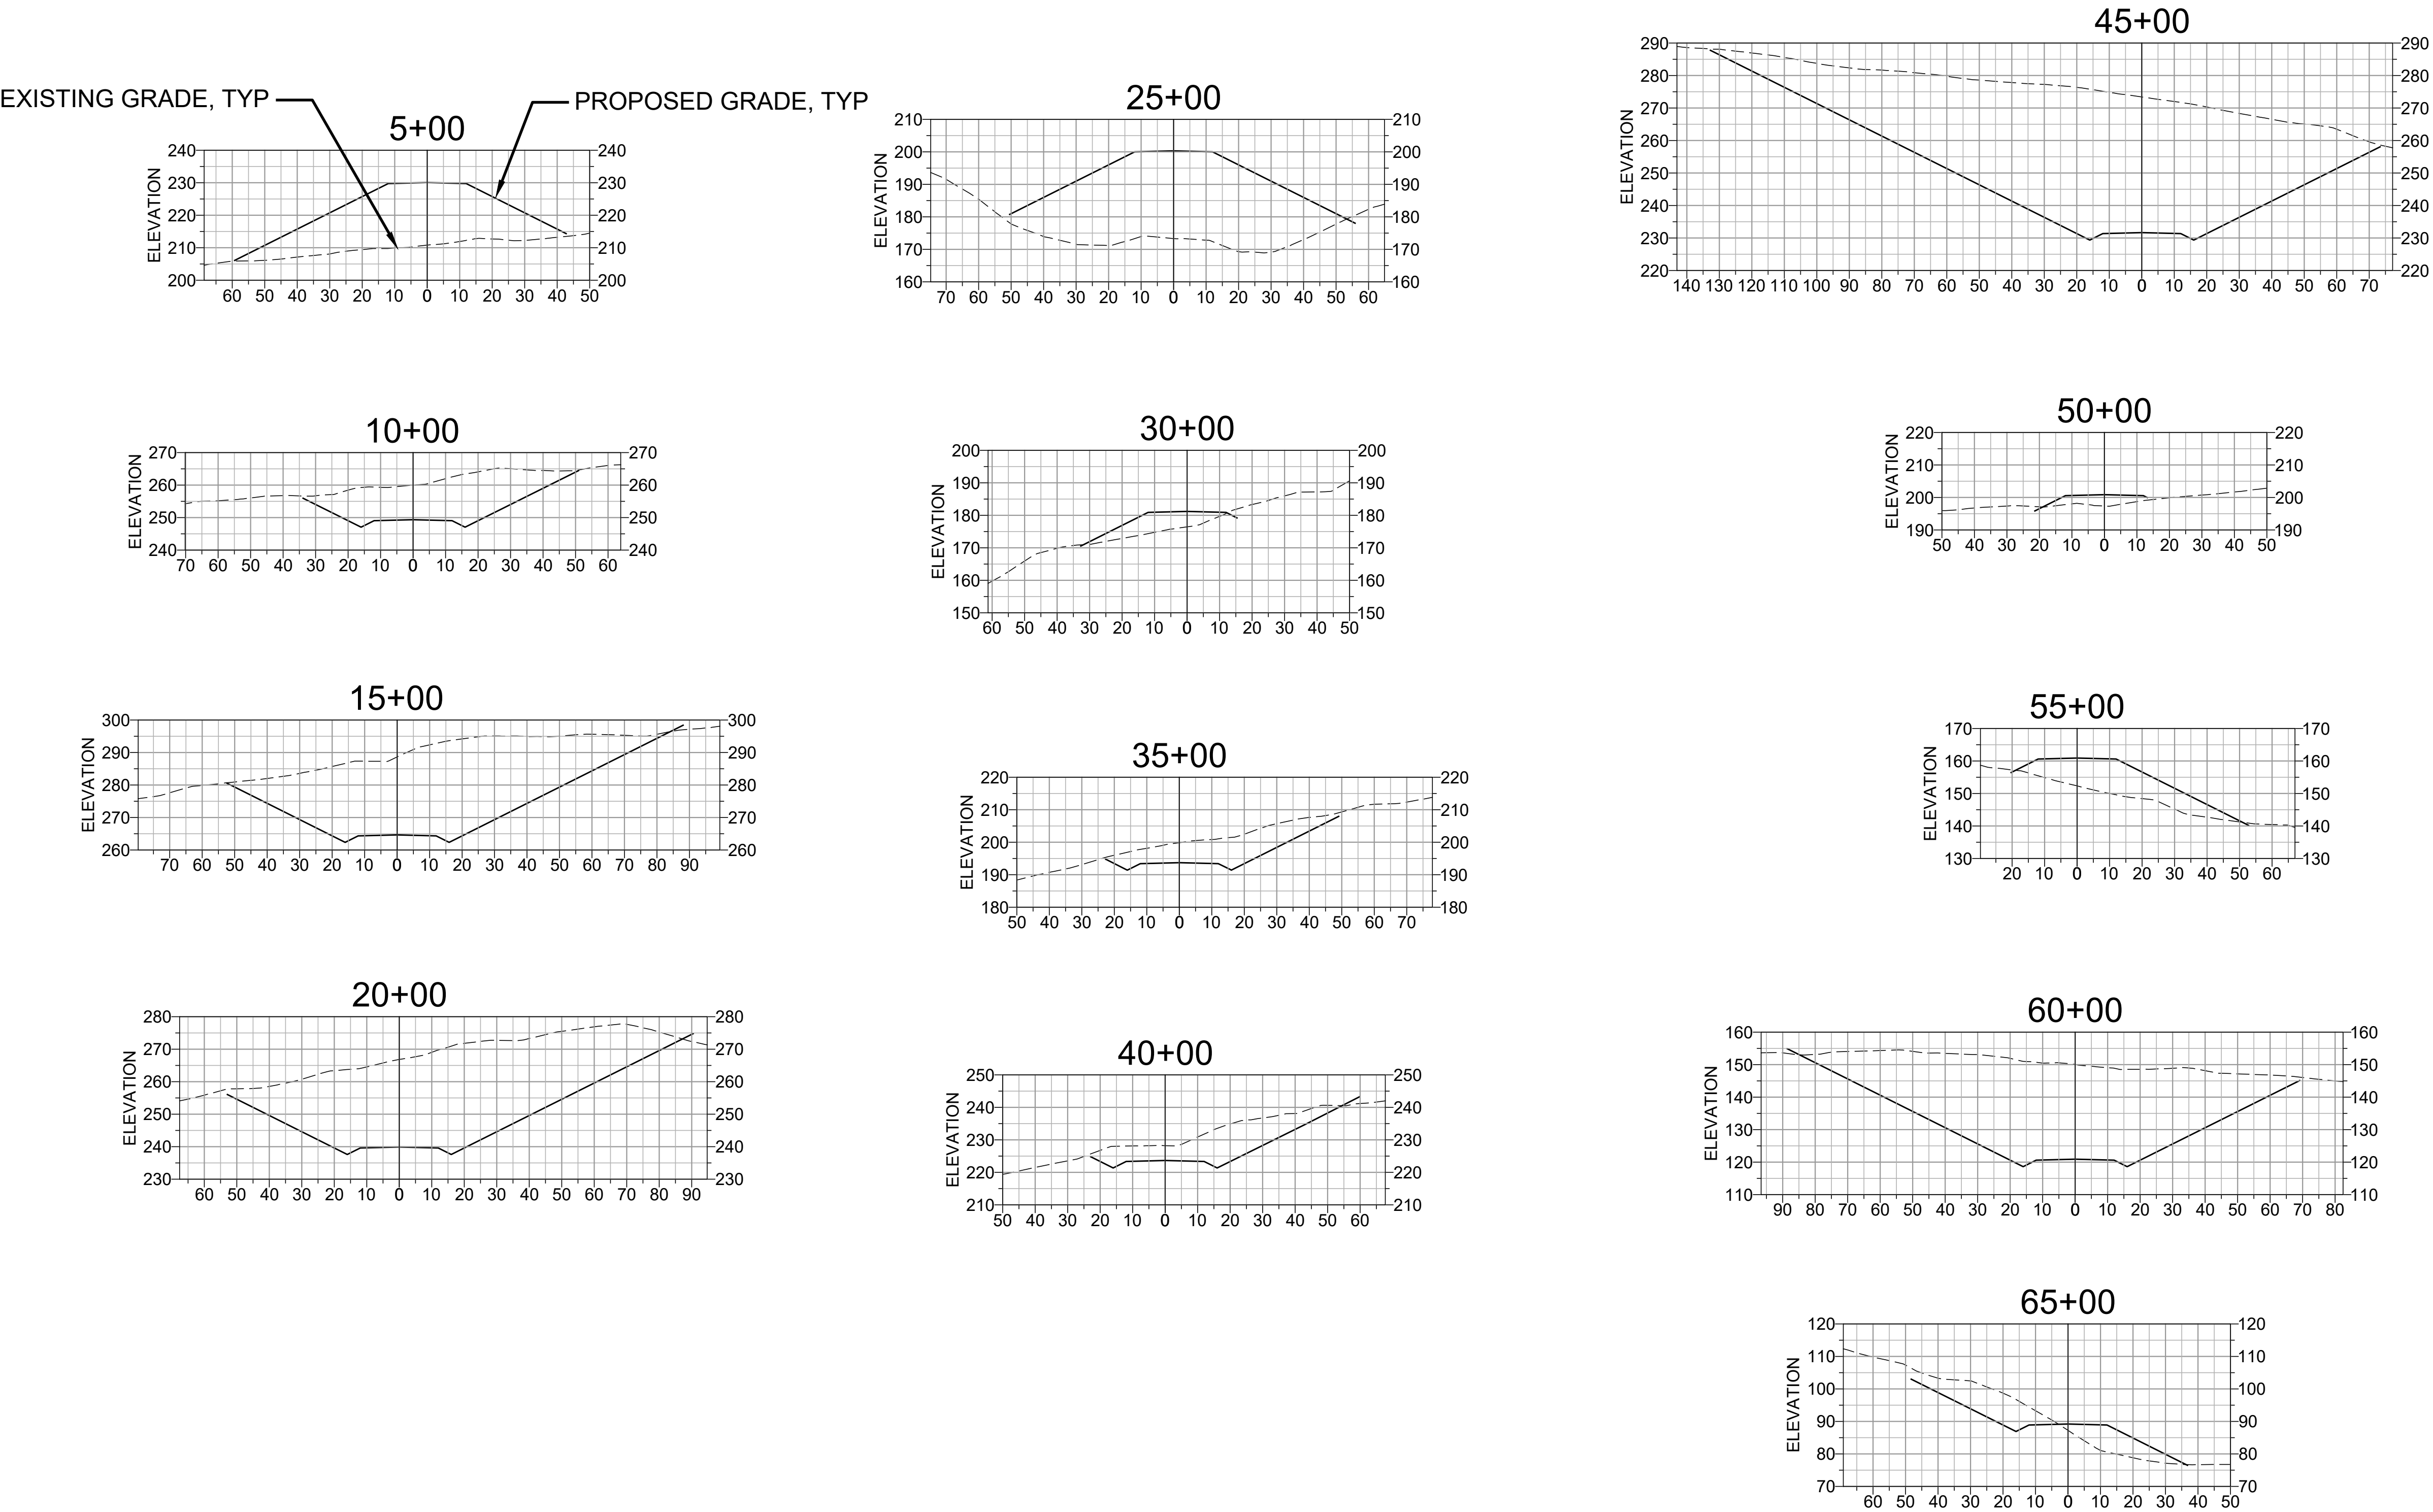


FIGURE 3.2: ECKLOFF ALTERNATIVE ALIGNMENT 2 SECTIONS

SCALE: 1" = 30'

